



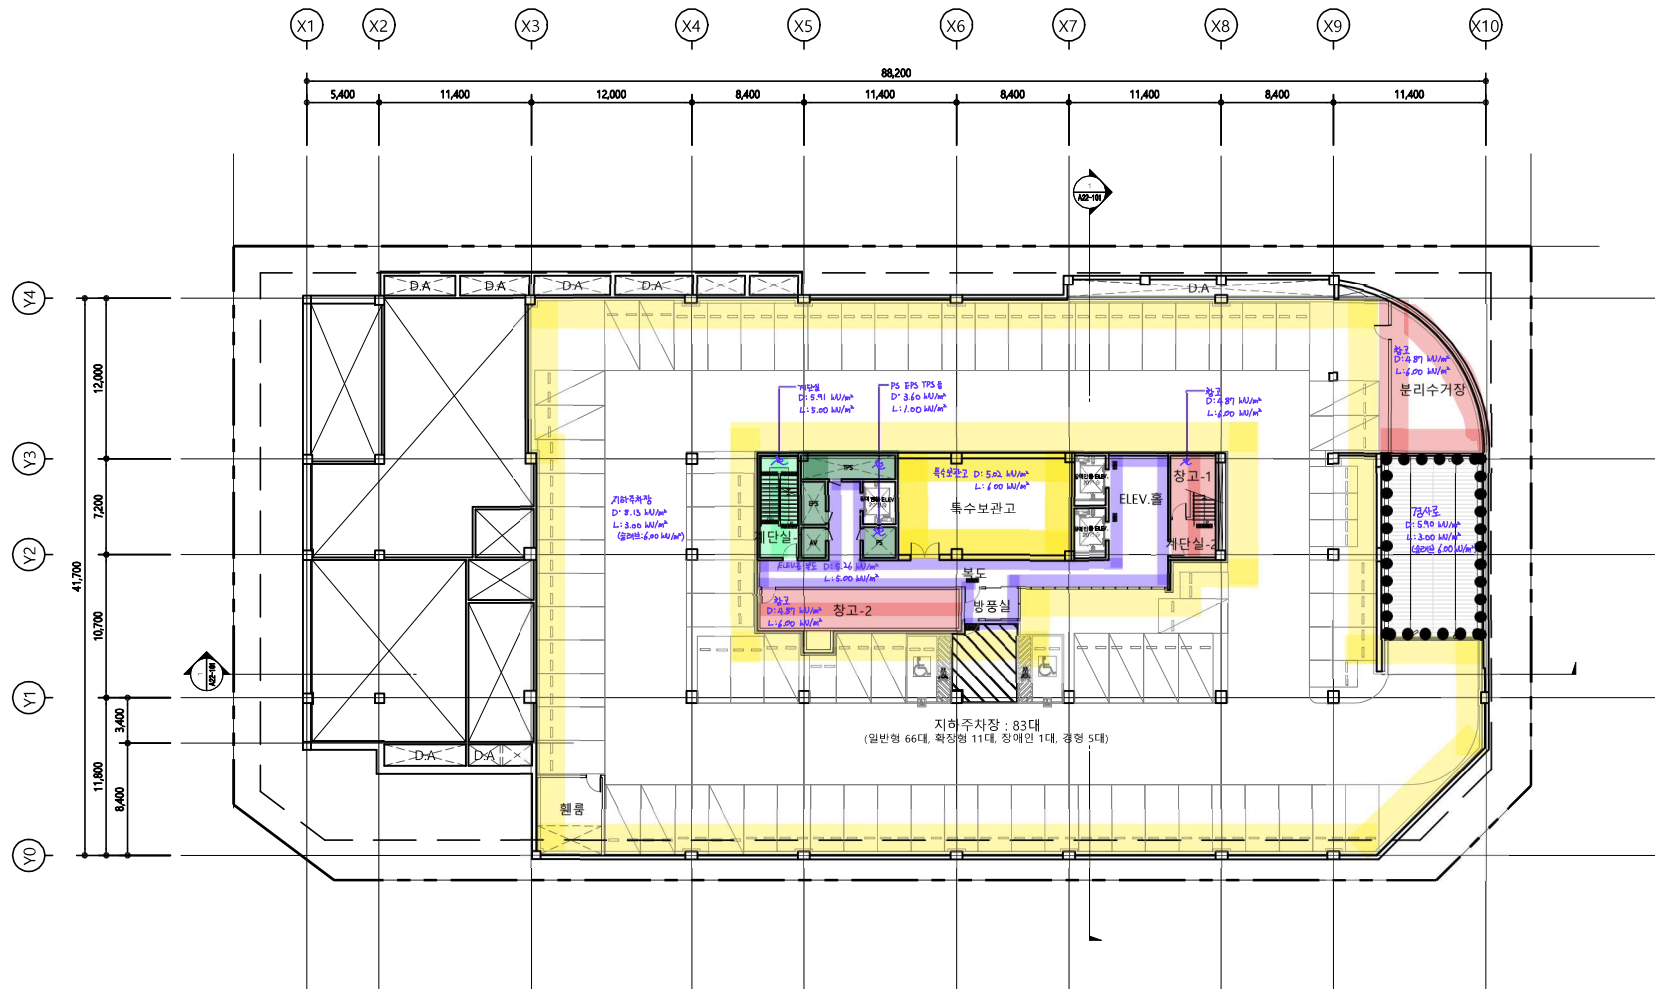

[LOADING MAP]

 

지하1층 평면도

SCALE: 1/400

NOTES

REV.	DATE	DESCRIPTION	DRN	CHK	APP
△					
△					
△					

ARCHITECT

PROJECT TITLE
청사
신축공사

DRAWING TITLE
지하1층 평면도

APPROVAL DATE
2020.00.00

PROJECT NO.



ENGINEER

CHECKED BY


SCALE
A1 : 1/200

DRAWING NO.
A20 - 002

REV.

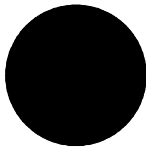 



NOTES

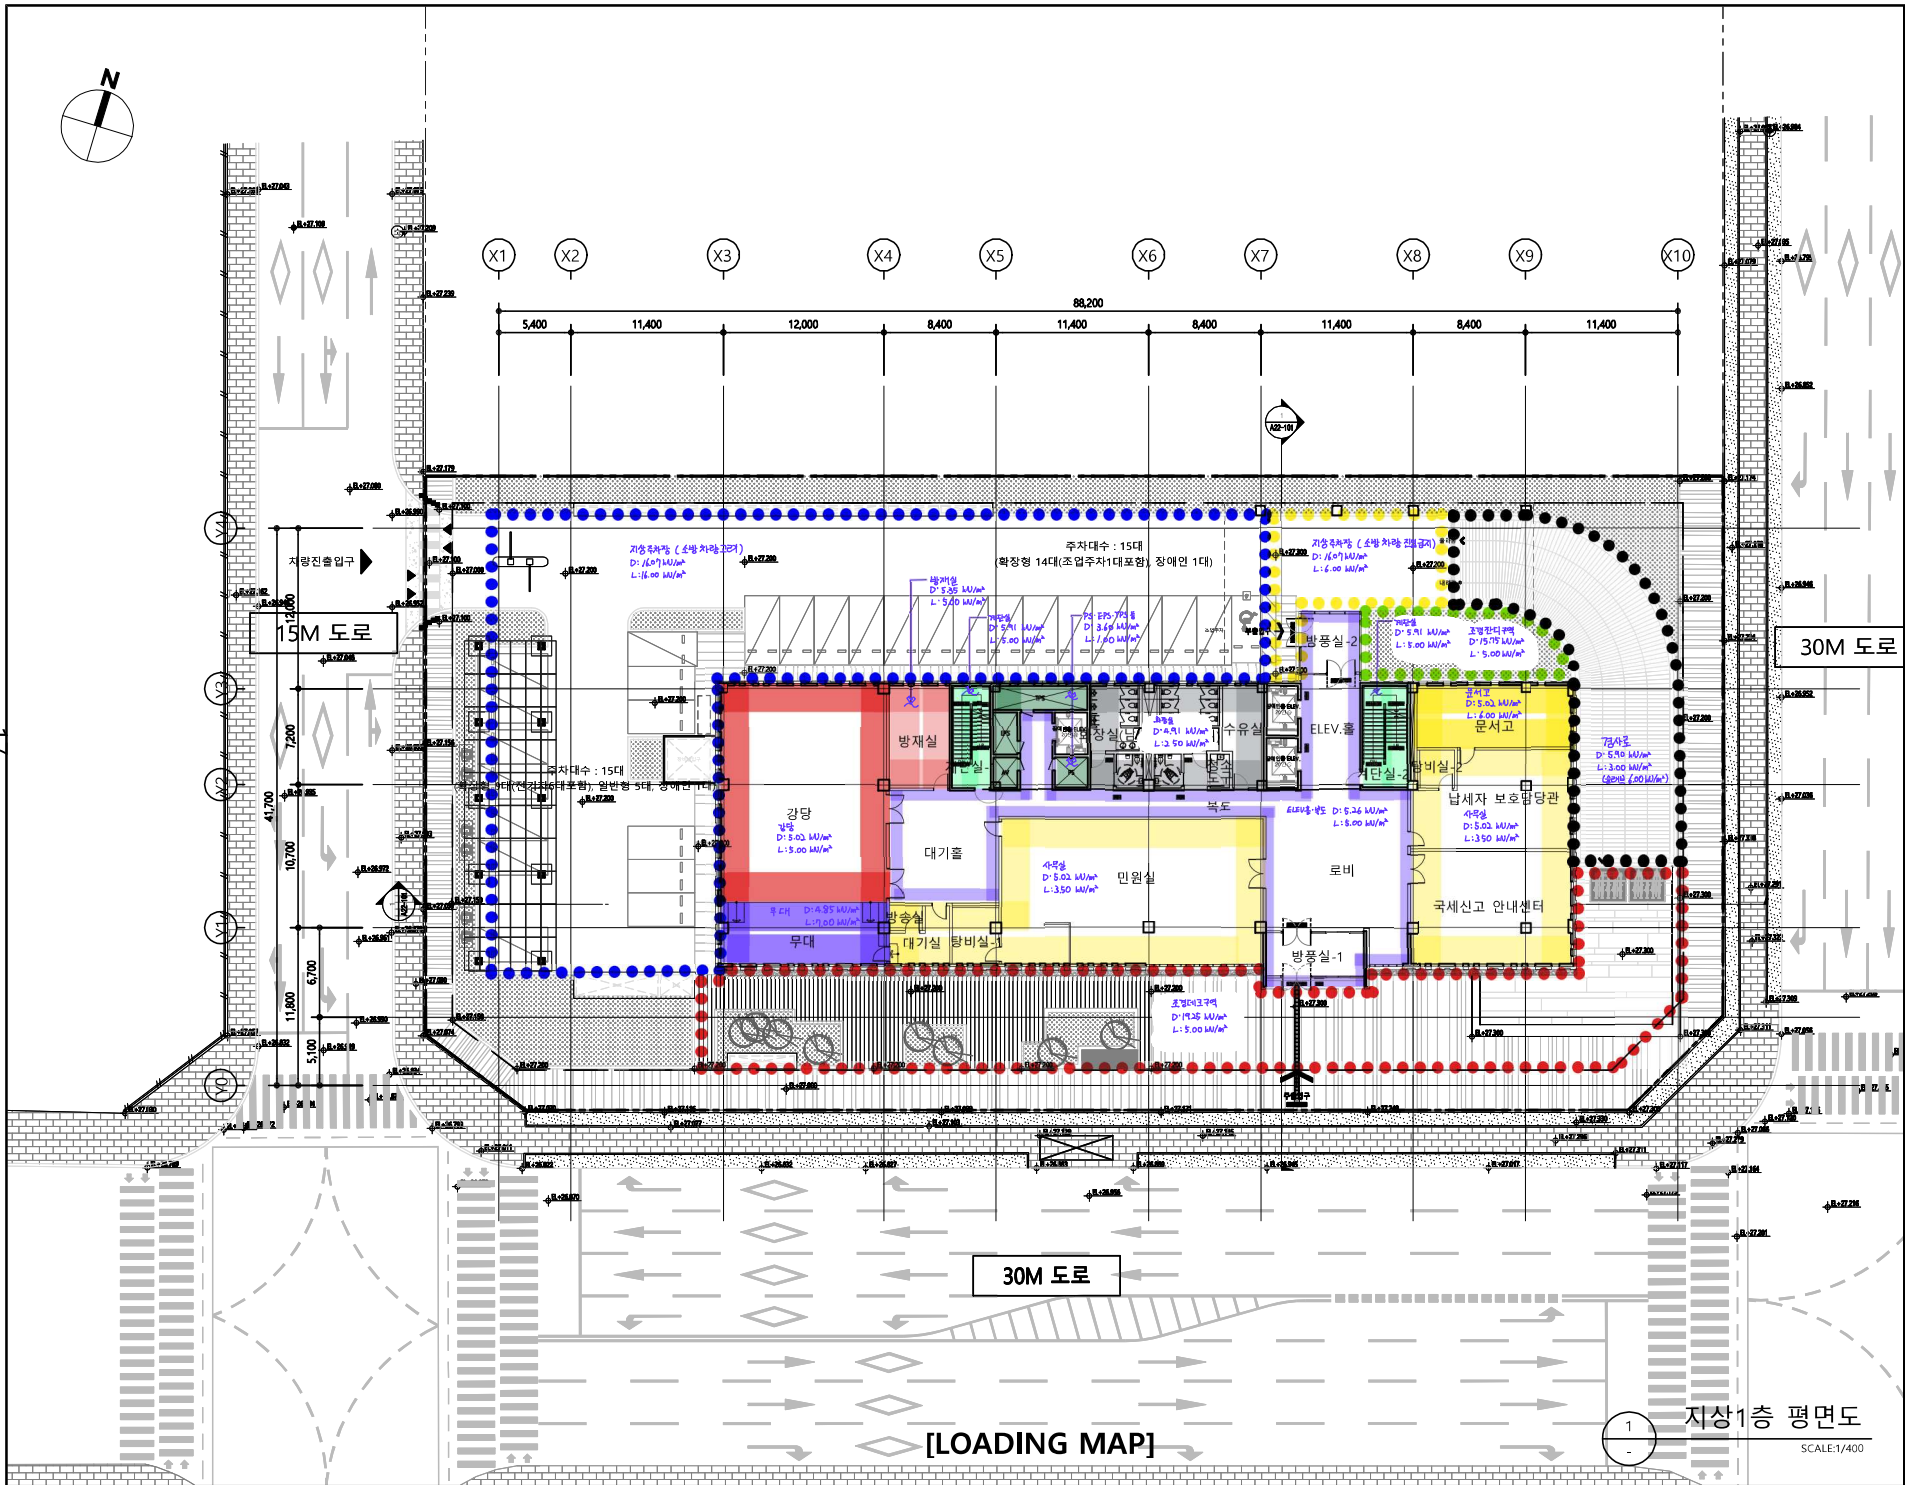

REV.	DATE	DESCRIPTION	DRN	CHK	APP.

ARCHITECT

PROJECT TITLE		청사 신축공사
DRAWING TITLE		지상1층 평면도
APPROVAL DATE	APPROVED BY	2020.00.00
PROJECT NO.	PROJECT MANAGER	
ENGINEER	CHECKED BY	
SCALE	A1 : 1/200	A3 : 1/400
DRAWING NO.	A20 - 003	REV.

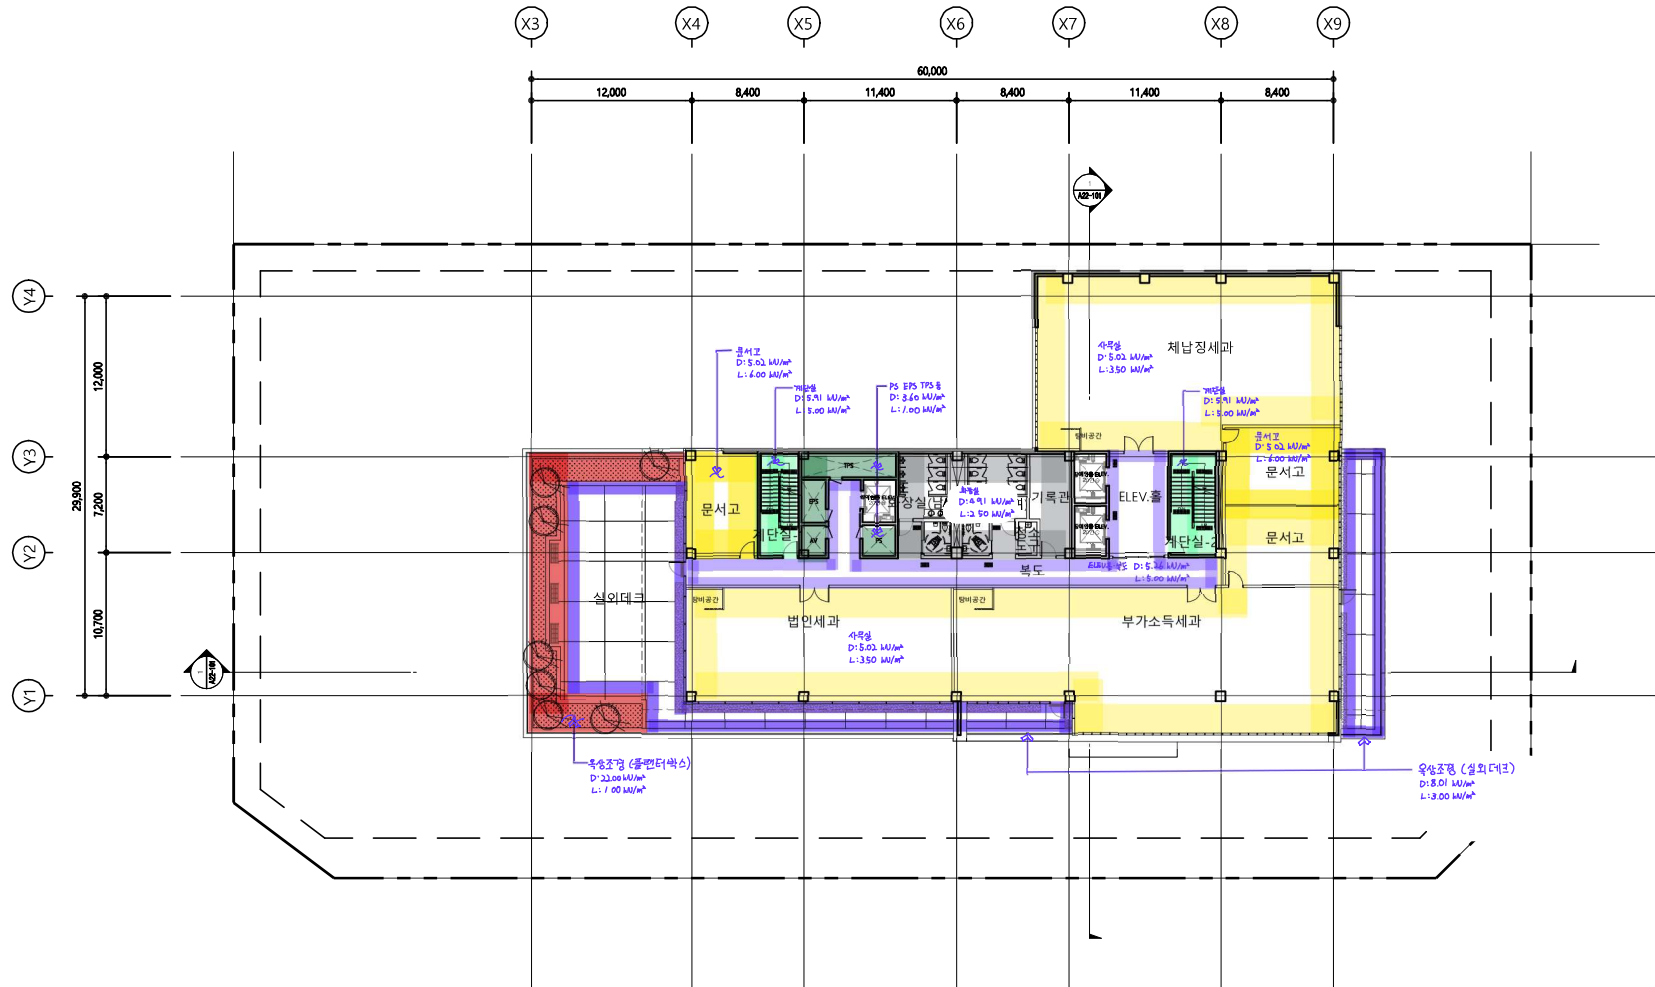 

[LOADING MAP]



지상2층 평면도
SCALE: 1/400

NOTES

REV.	DATE	DESCRIPTION	DRN	CHK	APP
△					
△					
△					


ARCHITECT

PROJECT TITLE
청사
신축공사


DRAWING TITLE
지상2층 평면도

APPROVAL DATE 2020.00.00	APPROVED BY
PROJECT NO.	PROJECT MANAGER
ENGINEER	CHECKED BY


SCALE A1 : 1/200 A3 : 1/400	REV.
DRAWING NO. A20 - 004	

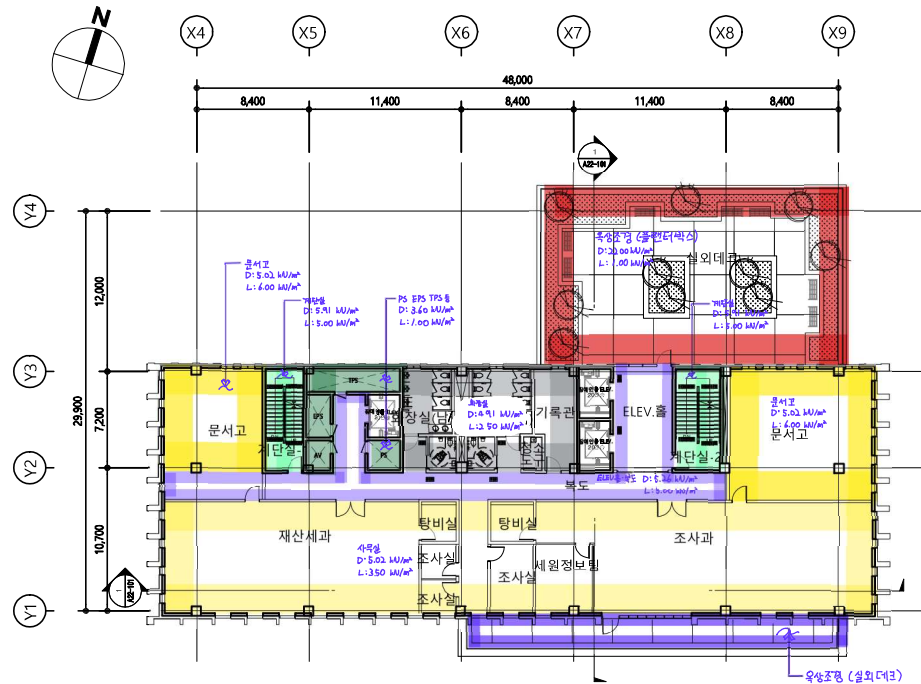

1 지상3층 평면도
SCALE:1/400

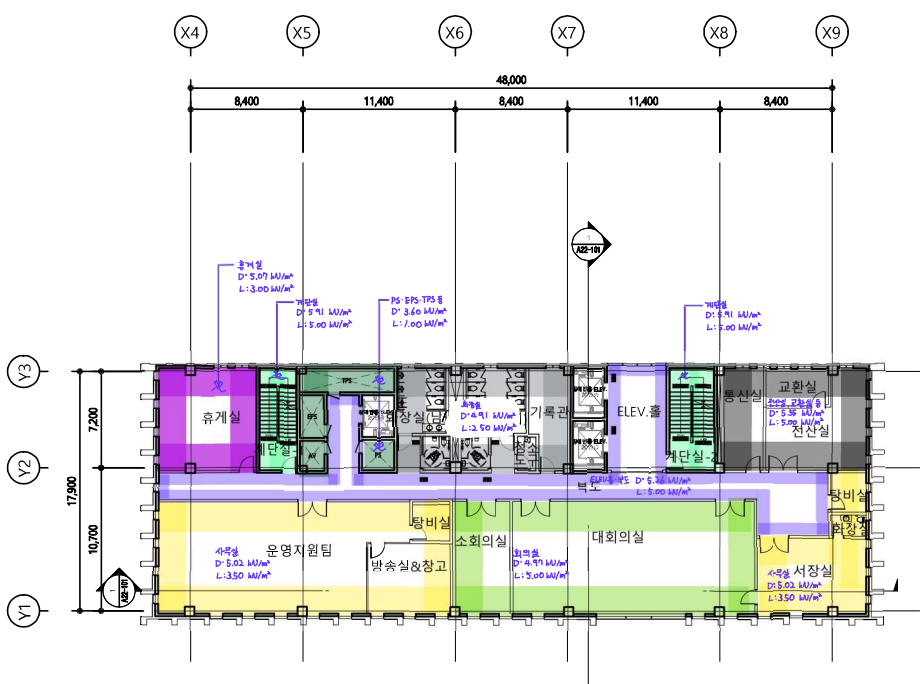


1 지상4층 평면도
SCALE:1/400




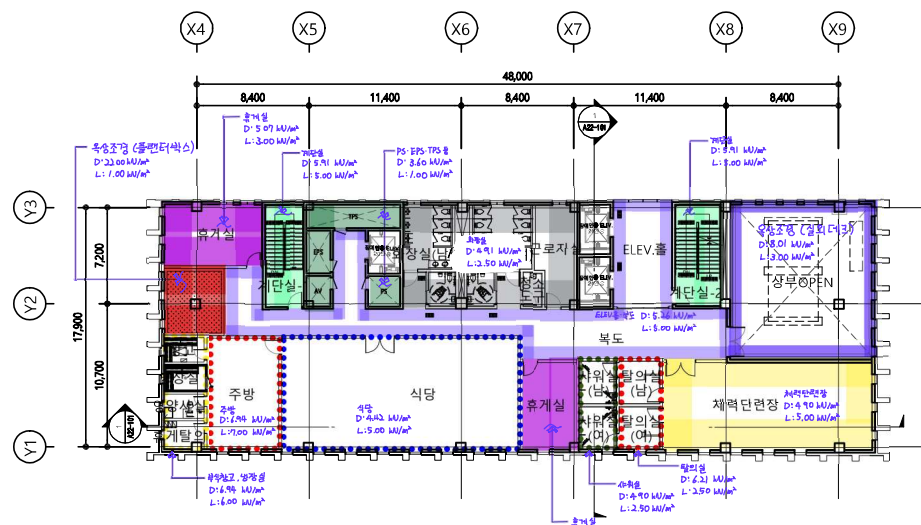


1 지상5층 평면도
SCALE:1/400

[LOADING MAP]

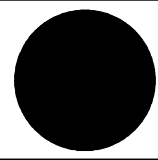

NOTES					
REV.	DATE	DESCRIPTION	DRN	CHK	APP
ARCHITECT					
PROJECT TITLE					
청사 신축공사					
DRAWING TITLE					
지상3~5층 평면도					
APPROVAL DATE		APPROVED BY			
2020.00.00					
PROJECT NO.		PROJECT MANAGER			
ENGINEER		CHECKED BY			
SCALE		A1 : 1/200 A3 : 1/400			
DRAWING NO.		A20 - 005		REV.	

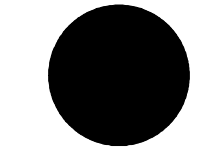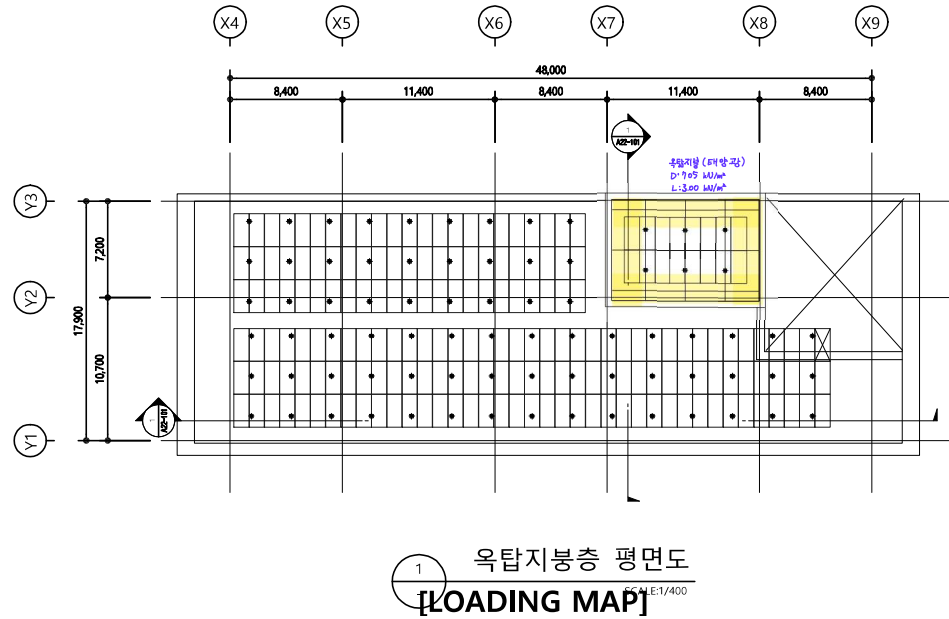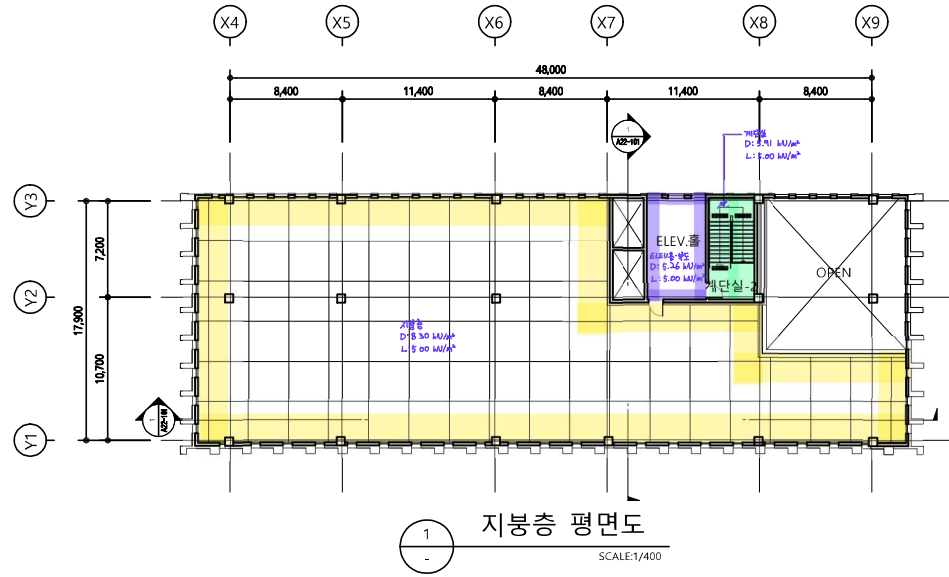 

NOTES

REV.	DATE	DESCRIPTION	DRN.	CHK.	APP.
△					
△					
△					

ARCHITECT

PROJECT TITLE
청사
신축공사

DRAWING TITLE
지붕.옥탑층 평면도

APPROVAL DATE 2020.00.00	APPROVED BY
PROJECT NO.	PROJECT MANAGER
ENGINEER	CHECKED BY

SCALE
A1 : 1/200 A3 : 1/400

DRAWING NO. A20 - 006 REV.