


LEGEND

약어 (ABBREVIATIONS)

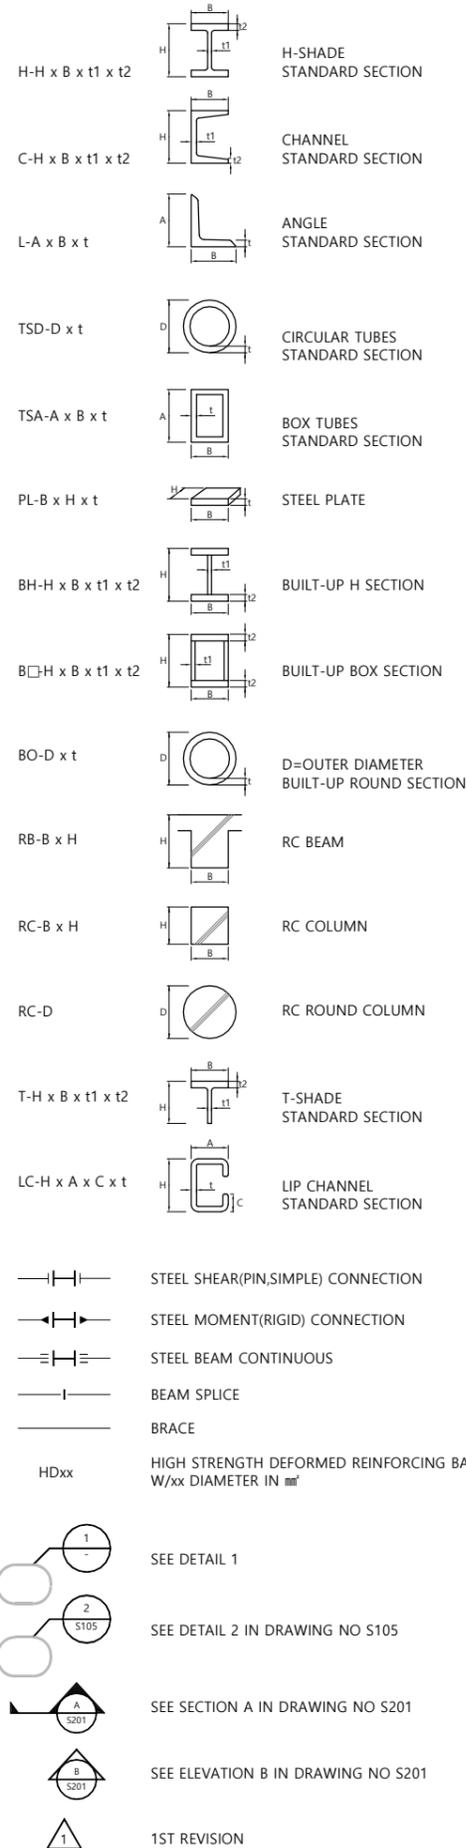

A		G		P	
AB	ANCHOR BOLT	GL	GROUND LEVEL	PC	PRECAST CONCRETE
ALT	ALTERNATE	GR	GRADE, GROUND	PL	PLATE
AWS	AMERICAN WELDING SOCIETY	GMAW	GAS METAL ARC WELDING	PP	PARTIAL PENETRATION
@	AT THE PITCH OF	GTAW	GAS TUNGSTEN ARC WELDING	PT	LIQUID PENETRANT TESTING
B		H		R	
B	BEAM	HOR	HORIZONTAL	R	RADIUS, REACTION
BF	BOTH FACE	HP	HIGH POINT	REV	REVISION
BOS	BOTTOM OF STEEL	HSB	HIGH STRENGTH BOLT	REQD	REQUIRED
BP	BASE PLATE, BEARING PLATE	HTB	HIGH TENSION BOLT	RF	ROOF
BS	BOTH SIDES				
BSMT	BASEMENT	I		S	
BOB	BOTTOM OF BASE PLATE	ID	INSIDE DIAMETER	SAW	SUBMERGED ARC WELDING
		INT	INTERIOR	SC	SHEAR CONNECTOR,SHEAR CONNECTION
C		K		SECT	SECTION
CL	CENTER LINE			SFL	STRUCTURAL FLOOR
CIP	CAST IN PLACE	L		SMAW	SHIELDED METAL ARC WELDING
COL	COLUMN	KB	KNEE BRACING	SPCG	SPACING
CONC	CONCRETE			SQ	SQUARE
CP	COMPLETE PENETRATION, CAP PLATE			STD	STANDARD
CVN	CHARPY V-NOTCH			STIFF	STIFFENER
				STL	STEEL
				SYM	SYMMETRY
D		M		T	
DEP	DEPRESSED	LEV	LEVEL	THK	THICKNESS
DET	DETAIL	LP	LOW POINT	TOC	TOP OF CONCRETE
DIA	DIAMETER			TOS	TOP OF STEEL
DIM	DIMENSION			TOSL	TOP OF SLAB
DO	DITTO (SAME AS ABOVE)			TOW	TOP OF WALL
DP	DROP PANNEL	N		TYP	TYPICAL
DS	DECK SLAB	EA	EACH	T&B	TOP AND BOTTOM
DWG	DRAWING	EF	EACH FACE		
		EJ	EXPANSION JOINT	U	
		EL	ELEVATION	UNO	UNLESS NOTED OTHERWISE
		ELEV	ELEVATOR	UT	ULTRASONIC TESTING
		EQ	EQUAL		
		ES	EACH SIDE		
		ESW	ELECTROSLAG WELDING		
		EXP	EXPANSION		
		EXT	EXTERIOR		
		EW	EACH WAY		
E		O			
		OPP H	OPPOSITE HAND		
F		V			
FCAW	FLUX CORED ARC WELDING				
FFL	FINISHED FLOOR(ARCHFL) LEVEL				
FIN	FINISHED				
FL	FLOOR				
FP	FULL PENETRATION				
FS	FAR SIDE, FIELD SPLICE				
		W			
		W/	WITH		
		WP	WORKING POINT		
		WPS	WELDING PROCEDURE SPECIFICATION		

PROJECT NO
사업번호

PROJECT TITLE
공사명 (공통)
공세동 판매시설
용도변경허가

주 기 NOTE

PROJECT OFFICE
KWANGJANG
ARCHITECTS & ENGINEERS
TEL : 031)898-3535 FAX : 031)898-3533

설계변경
DESCRIPTION OF REVISION

일자	설계	검토	심사	승인

설계 DESIGN 검토 CHECK

심사 SUBMIT 승인 APPROVE

축척 SCALE
1 /None (A1)
1 /None (A3)

일자 DATE
2025 . 08 .

도면번호 SHEET NO
S0-010

도면명 SUBJECT TITLE
구조일반사항-1