

■ 건축 개요

구 분	항 목		내 용		비 고
공 사 명			서울시 은평구 진관동 279 외 7필지		
대지현황	대지위치		서울시 은평구 진관동 279, 279-16,17,99,111,288-22,23,289-26		
	지역지구		자연녹지지역, 개발제한구역, 국립공원, 하천구역, 공원마을지구		
	대지면적	(토지대상상)	2,446.00 m²		
		(기부채납)			
		(계획대지)	2,446.00 m²		
규 모	용 도		제1종 근린생활시설 (공공업무시설)		
	층 수		지상 2층		
	최고높이		8.9m		
	구 조		철근콘크리트조		
	건축면적		332.67m²		
	연 면 적		563.24m²		
	용적률 산정용 연면적		563.24m²		
	건 패 율		13.60%		
	용 적 률		23.03%		
기 타	주차대수	법정 : 4대	563.24 / 134 = 4.20대		
		계획 : 23대			
	주요외장재		우드 사이딩		
	냉, 난방		개별 천정형 에어컨		
	바닥난방		-		
	정 화 조		부패조		

■ 층 별 / 용 도 별 / 실 별 면 적 표

계 획 면 적				비 고	
층 별	용 도	층 별 면 적 표 (m ²)		층 별	
지상1층	제1층 근린생활시설 (공공업무시설)	179.81m ²	83.13평		
지상2층	제1층 근린생활시설 (공공업무시설)	328.36m ²	87.25평		
계	제1층 근린생활시설 (공공업무시설)	563.24m ²	170.38평		
총 합 계		563.24m ²	170.38평		

■ 위치안내도



■ 주변 현황도

[illegible]



#813-1, Daeryung Post Tower 2,
306, Digital-ro, Guro-gu, Seoul, Korea
E. info@s-structure.co.kr E. 070-5176-0071
U. www.s-structure.co.kr

[illegible]


철근콘크리트
2층 건축물
신축설계

STRUCTURAL CONSULTANTS
MECHANICAL CONSULTANTS
ELECTRICAL CONSULTANTS
LIGHTING CONSULTANTS
CIVIL ENGINEERING
ARCHITECT OF RECORD

△			
△			
△			
△			
△			
△			
△			
△			
△			
REV.	DATE		APP

PIT 평면도	
승 인 APPROVED	○○○
검 색 CHECKED	
입력담당자 검토 ENG CHECKED	
검 색 DRAWN	○○○
날 짜 DATE	○○○○.○○.
확 률 SCALE	A1: 1/50 A3: 1/100
FILE NAME	REFERENCE FILES
REV.	
도면번호 (DWG. NO.)	A-201

A-201

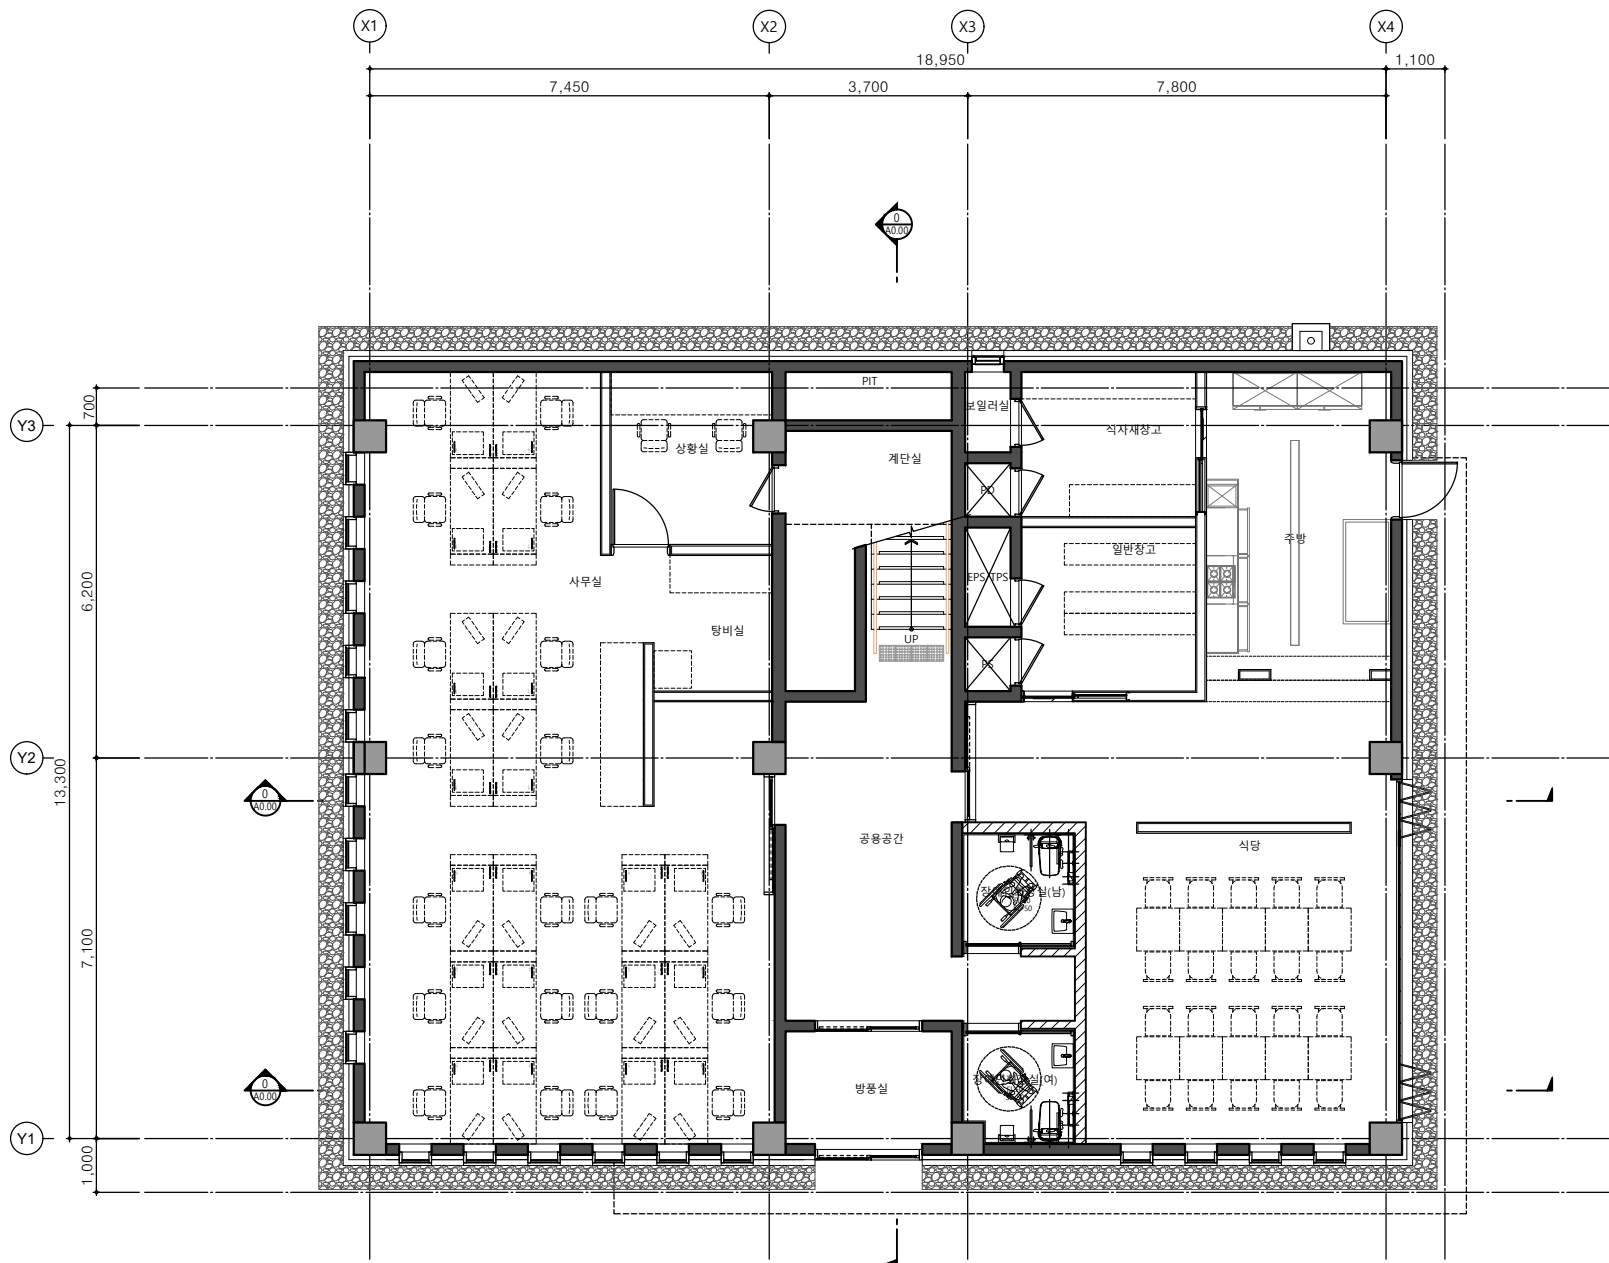

S-Structure

#813-1, Daeryung Post Tower 2,
306, Digital-ro, Guro-gu, Seoul, Korea
E. info@s-structure.co.kr E. 070-5176-0071
U. www.s-structure.co.kr

NOTE

[illegible]

PROJECT NAME

철근콘크리트
2층 건축물
신축설계

STRUCTURAL CONSULTANTS

MECHANICAL CONSULTANTS

ELECTRICAL CONSULTANTS

LIGHTING CONSULTANTS

CIVIL ENGINEERING

ARCHITECT OF RECORD

△			
△			
△			
△			
△			
△			
△			
△			
△			
REV.	DATE		APP.

도현명
Dohyunmyeong, J.H.

DRAWING TITLE

1층 평면도

승인 APPROVED		○○○	FILE NAME
검토 CHECKED			REFERENCE FILES
접합업체 검토 ENG CHECKED			REV
검량 DRAIN		○○○	도면번호 DWG. NO.
날짜 DATE		○○○○.○○.	A-201
축척 SCALE		A1: 1/50 A3: 1/100	

A-201



▼지상 2층
EL+3.50

▼지상 1층
EL±0

S-Structure

[illegible]


철근콘크리트
2층 건축물
신축설계



ARCHITECT OF RECORD

			
REV.	DATE		APP.

정면도

승 인 APPROVED		○○○	FILE NAME
검 토 CHECKED			REFERENCE FILES
한국어/영어 검토 ENG CHECKED			REV.
도면 DRAWING		○○○	도면 번호 (DWG. NO.)
날 짜 DATE		○○○○.○○.	A-401
확 륜 SCALE		A1: 1/50 A3: 1/100	

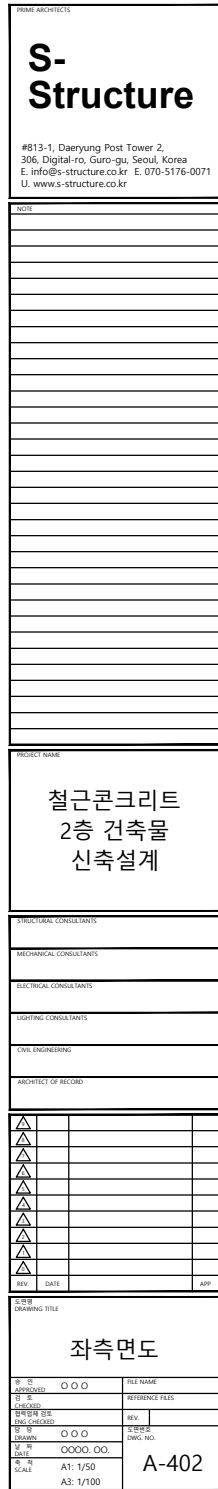

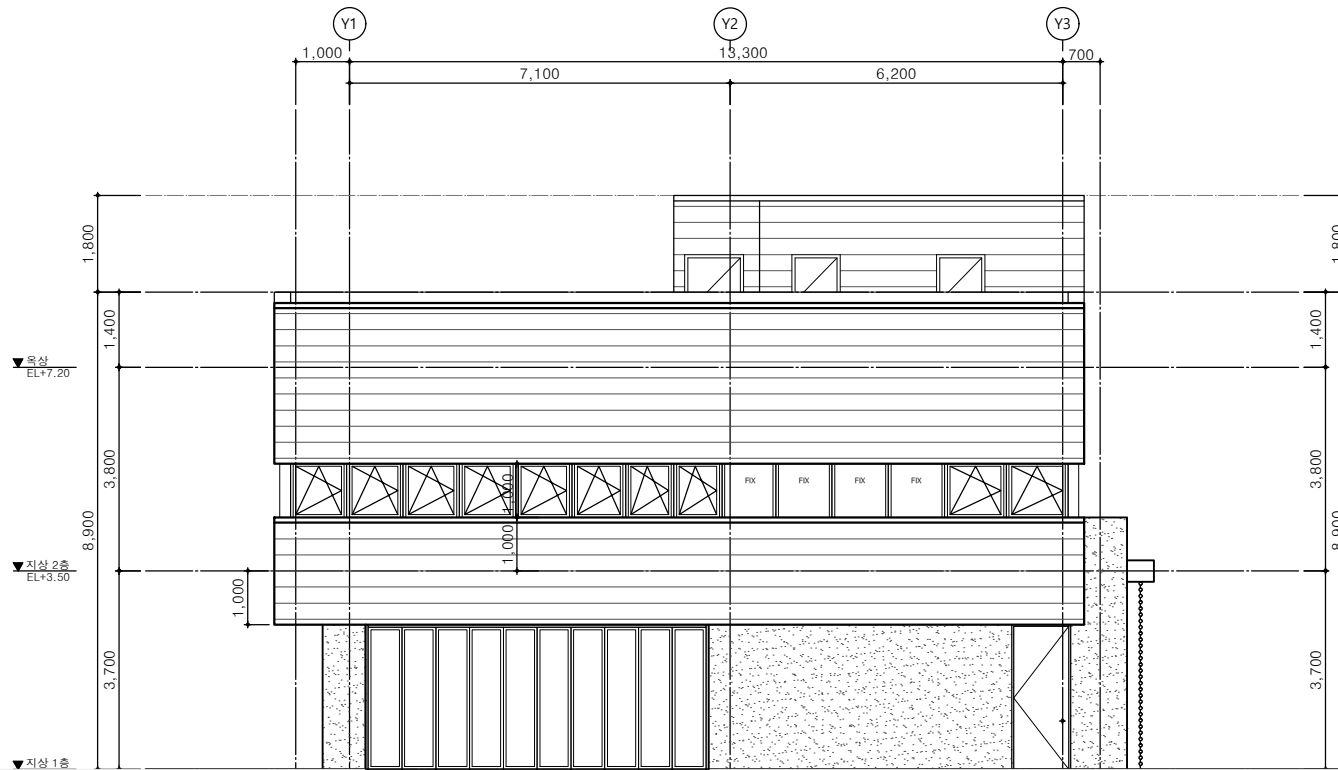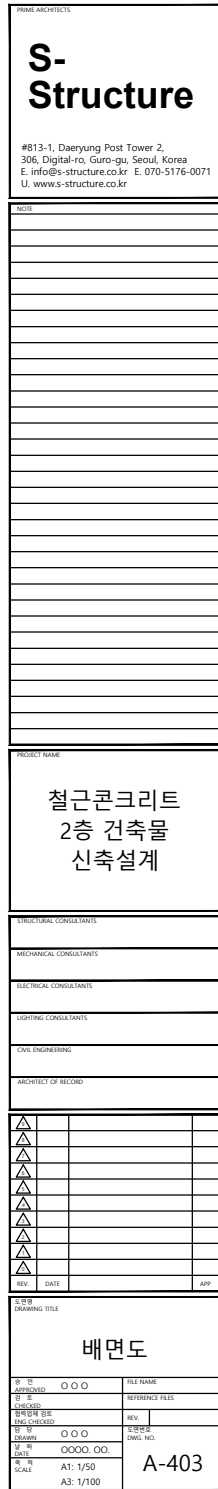



#813-1, Daeryung Post Tower 2,
306, Digital-ro, Guro-gu, Seoul, Korea
E. info@s-structure.co.kr E. 070-5176-0071
U. www.s-structure.co.kr

PROJECT NAME
철근콘크리트 2층 건축물 신축설계
STRUCTURAL CONSULTANTS
MECHANICAL CONSULTANTS
ELECTRICAL CONSULTANTS
LIGHTING CONSULTANTS
CIVIL ENGINEERING
ARCHITECT OF RECORD

主 題 名 DRAINAGE TITLE	
우측면도	
受 取 APPROVED	0 0 0
図 号 CHECKED	FILE NAME
檢 査 済 ENG CHECKED	REFERENCE FILES
檢 査 済 0 0 0	REV.
縮 尺 SCALE	主 題 名 DRAIN. NO.
A1: 1/50 A3: 1/100	A-404

