


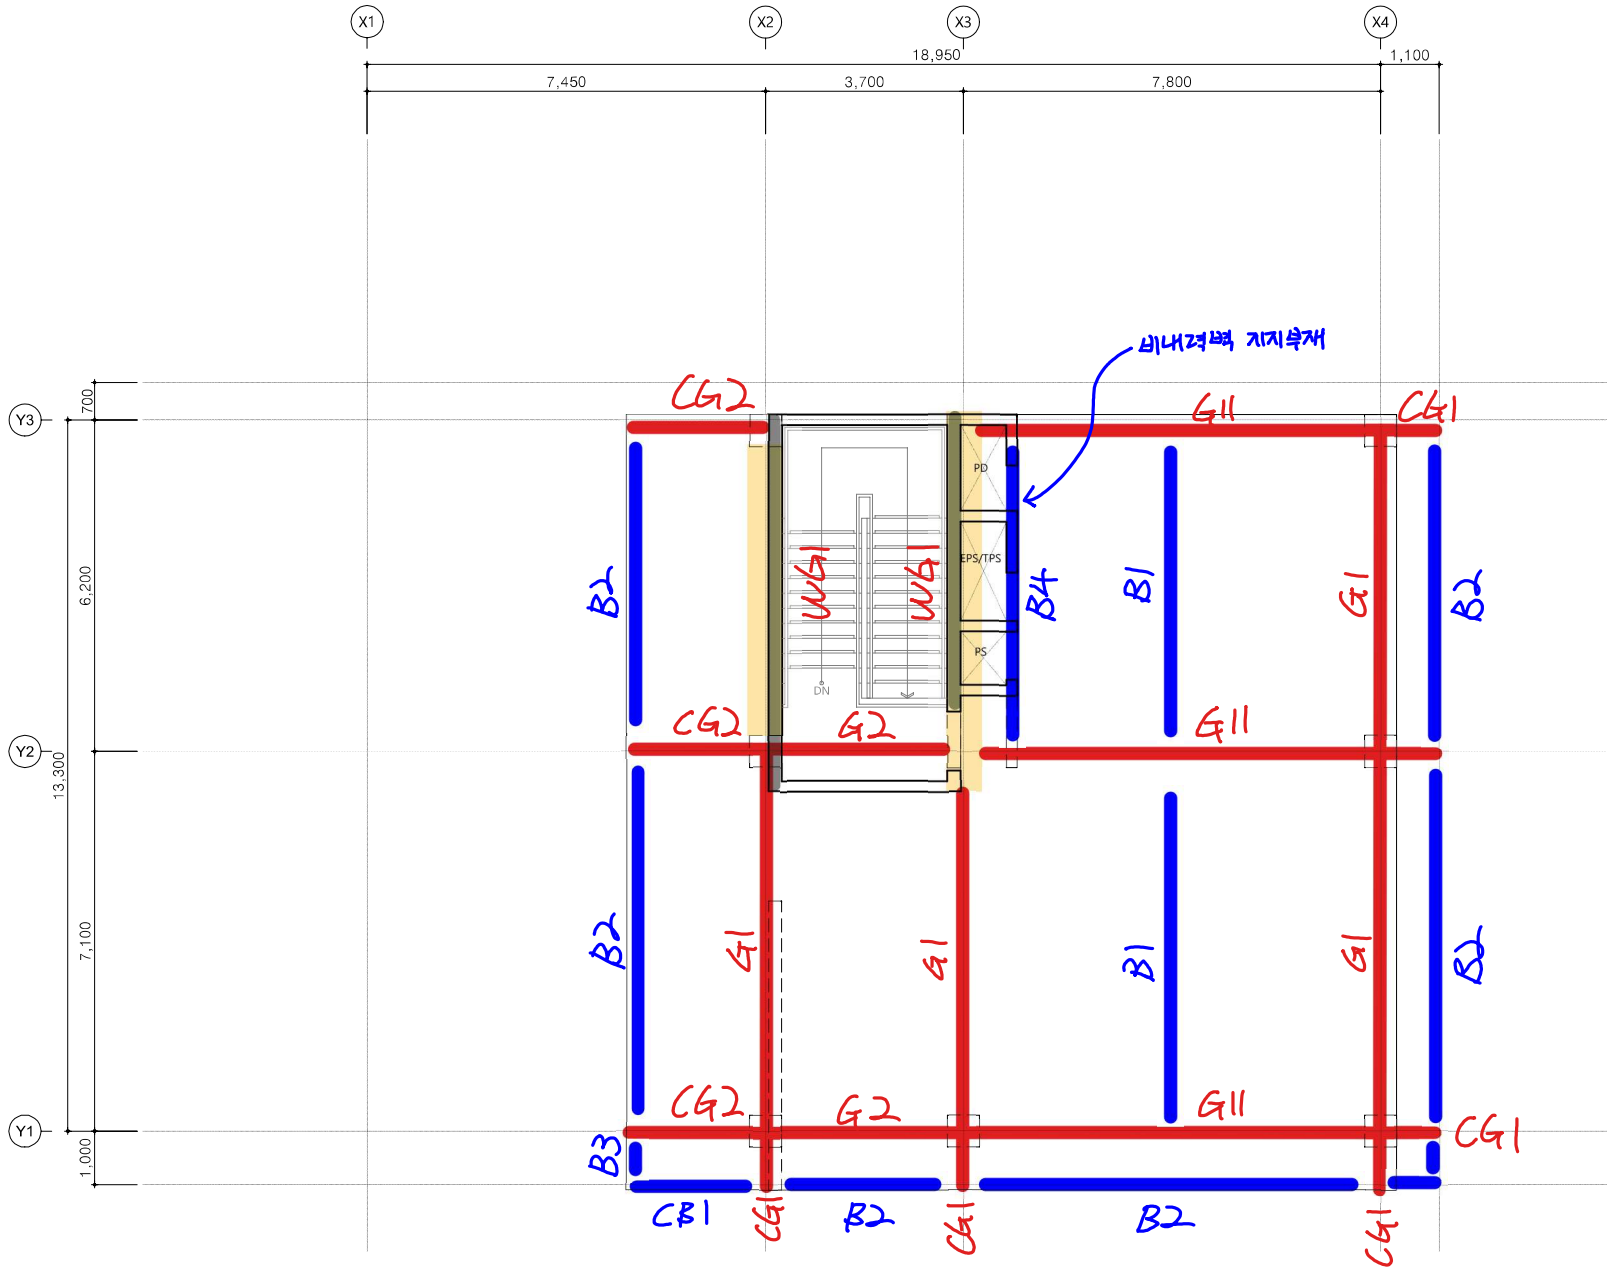

PRIME ARCHITECTS

NOTE

PROJECT NAME
국립공원
분소 사무실
신축설계

STRUCTURAL CONSULTANTS
MECHANICAL CONSULTANTS
ELECTRICAL CONSULTANTS
LIGHTING CONSULTANTS
CIVIL ENGINEERING
ARCHITECT OF RECORD

△		
△		
△		
△		
△		
△		
△		
△		
REV.	DATE	APP.

구상도
DRAWING TITLE

국상 평면도

DESIGNED BY	FILE NAME
CHECKED BY	REFERENCE FILE
DATE OF ISSUE	REV.
DATE OF REVISION	REVISION NO.
DATE	DATE
SCALE	SCALE
A1: 1/50	A-202
A3: 1/100	



PRIMARY OBJECTS			
NOTES			
PROJECT NAME			
국립공원 분소 사무실 신축설계			
STRUCTURAL CONSULTANTS			
MECHANICAL CONSULTANTS			
ELECTRICAL CONSULTANTS			
LIGHTING CONSULTANTS			
CIVIL ENGINEERS			
ARCHITECT OF RECORD			
△ △ △ △ △ △ △ △ △ △			
REV.	DATE		
圖 樣 DRAWING TITLE			
PIT 평면도			
圖 樣 APPROVED DATE CHECKED DATE DRAWN DATE		FILE NAME REFERENCE FILES REV. 圖樣번호 (DWG NO.)	
DATE 2024.03 SCALE A1: 1/50 A3: 1/100		A-201	